


CROSS TIMBERS ROAD - F.M. 1171

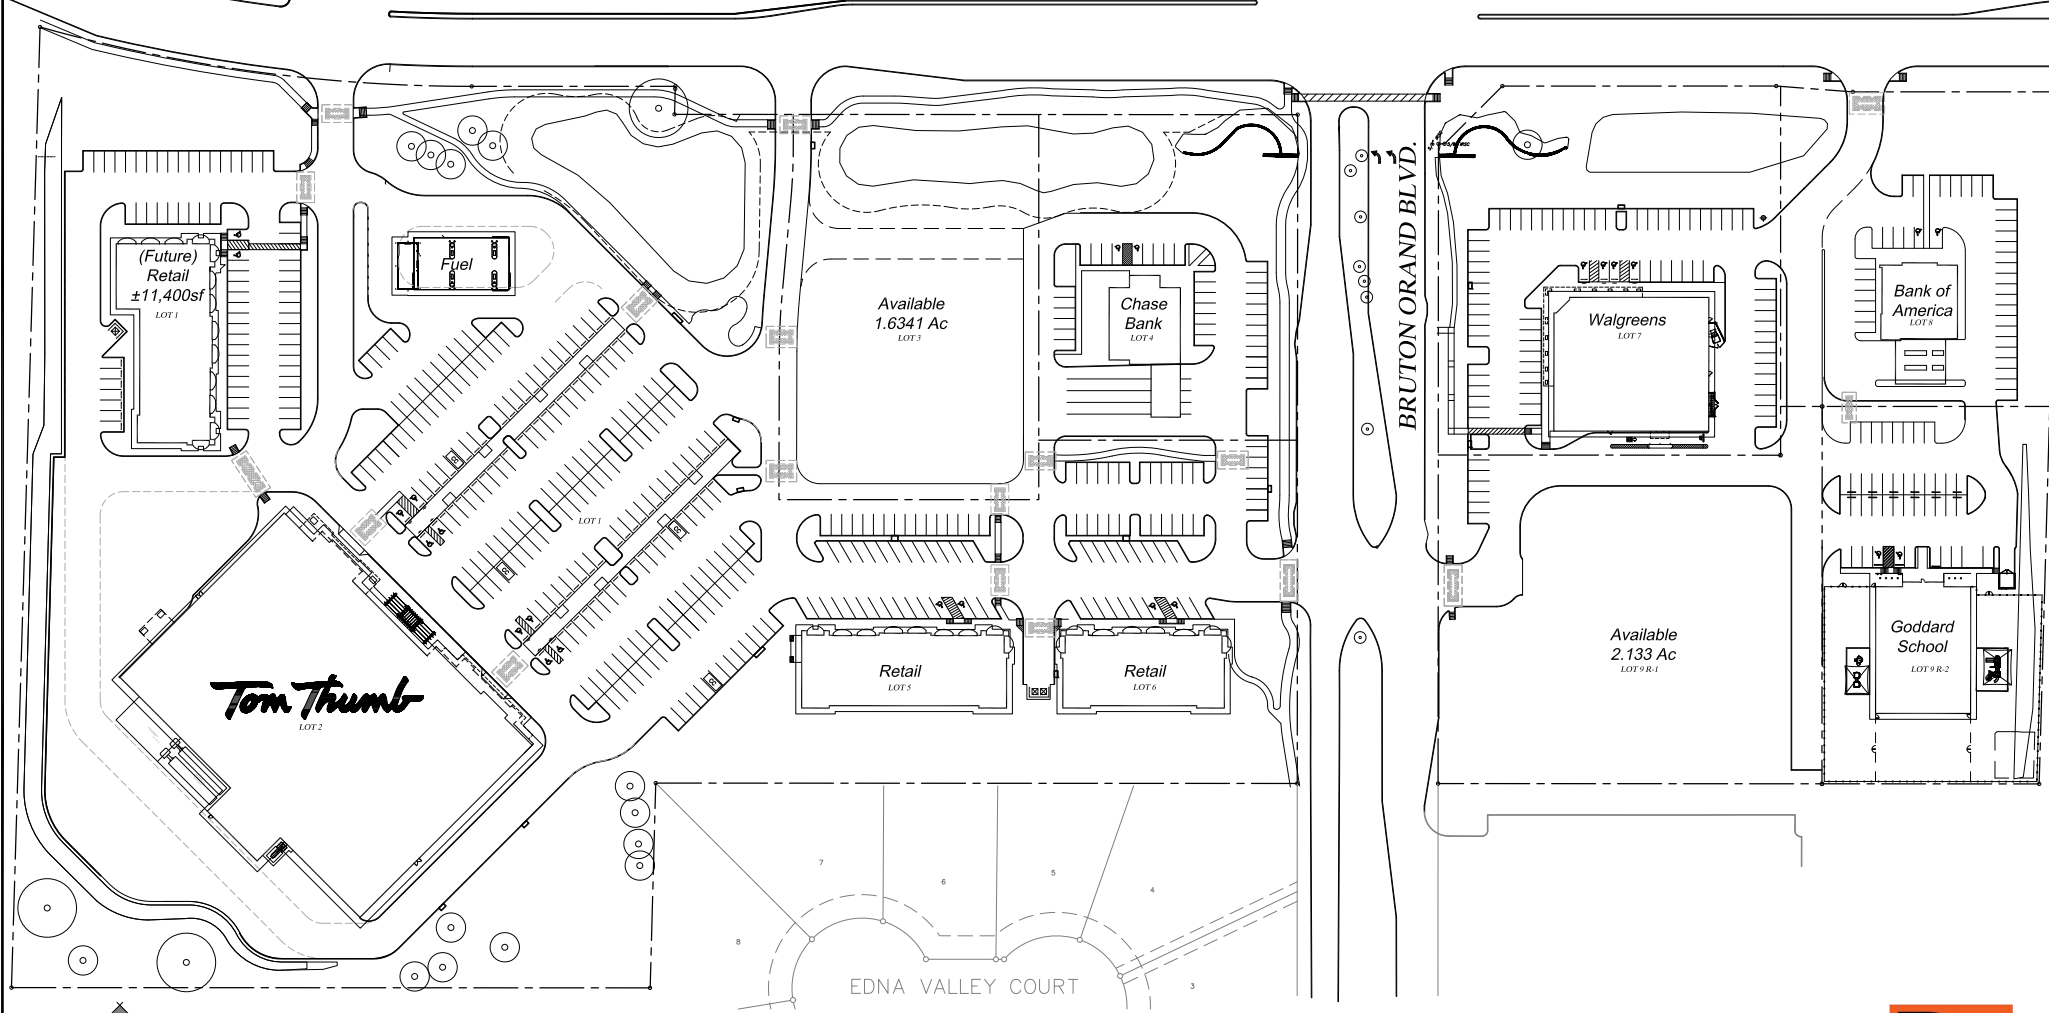

Tom Thumb
LOT 2

(Future)
Retail
±11,400sf
LOT 1

Fuel

Available
1.6341 Ac
LOT 3

Chase
Bank
LOT 4

Walgreens
LOT 7

Bank of
America
LOT 8

Retail
LOT 5

Retail
LOT 6

Available
2.133 Ac
LOT 9 R-1


Goddard
School
LOT 9 R-2

EDNA VALLEY COURT

BRUTON ORAND BLVD.

Site Plan

Cross Timbers Rd (FM 1171) & Bruton Orand Blvd Town of Flower Mound, TX

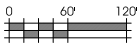

SCALE: 1" = 60'
1311 Lease Plan



File: C:\Documents and Settings\jmk\Desktop\Site_Plan.dwg